



NU-ERA CONSTRUCTION

THE FARM ADA PLAN- ELEVATION #2

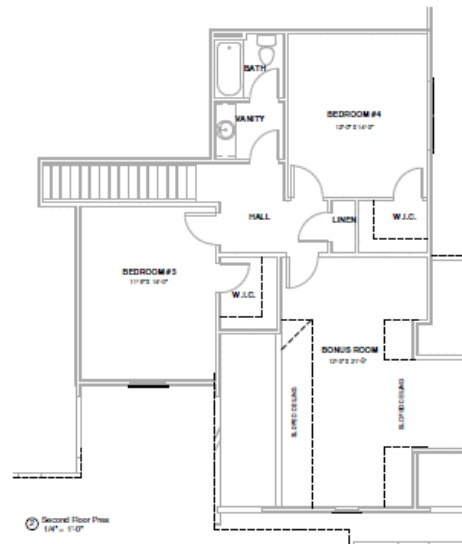

Wilder Roots LLC - Interior Design
Email: brianahdesign@gmail.com
Website: www.wilderrootsdesign.com
Cell: 256-604-9317

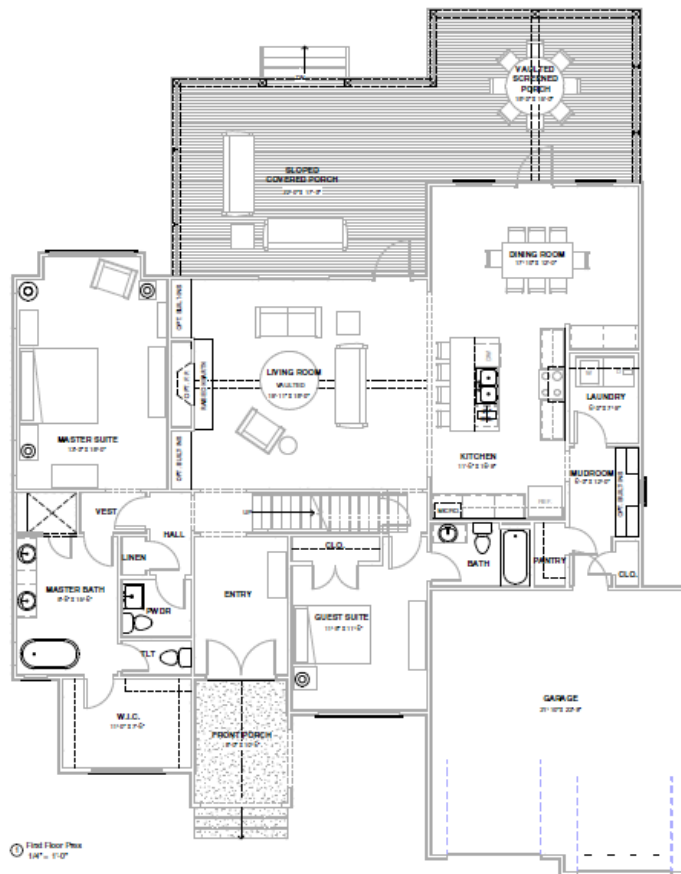

Nu-Era Construction

THE FARM

No.	Description	Date

Ada plan- Elevation
#2

Pres Floor Plans

Project Number 02-2040
Date 05.07.2020
Drawn By BH
Checked By Checker

A6

Scale As Indicated